


CLIENT:



MARIAN PROJECTS PVT. LTD.

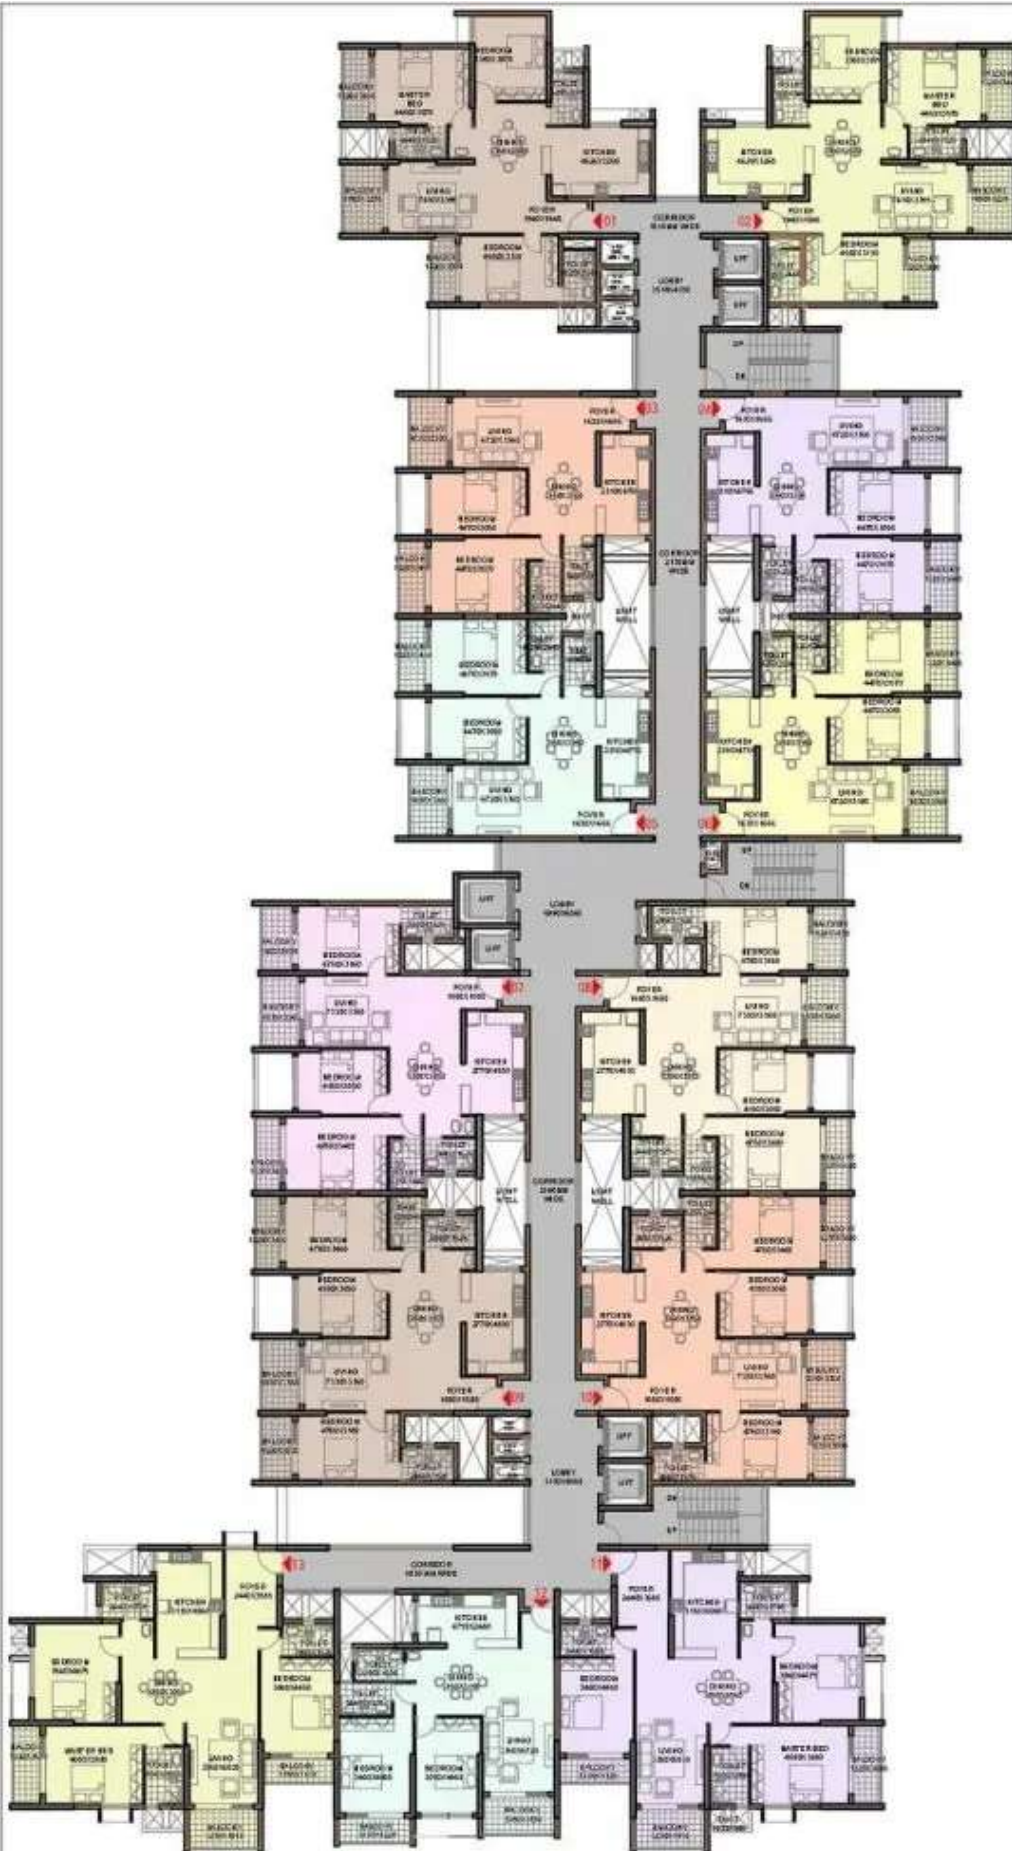

PROJECT:

MARIAN PARK
KADRI MANGALORE

DRAWING TITLE:

PLAN : TYPICAL FLOORS

